



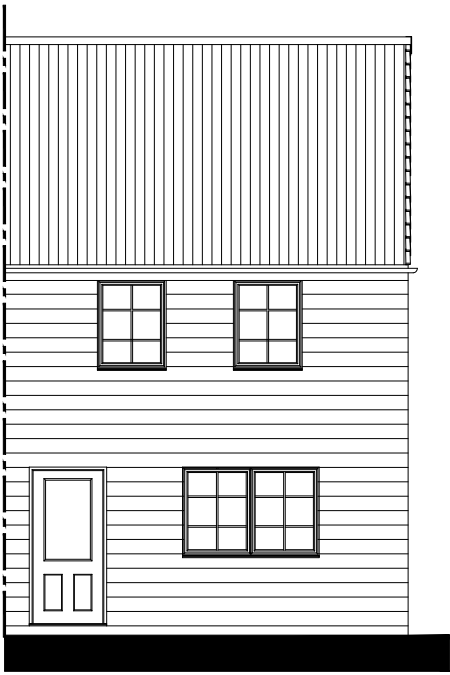


FRONT ELEVATION




REAR ELEVATION

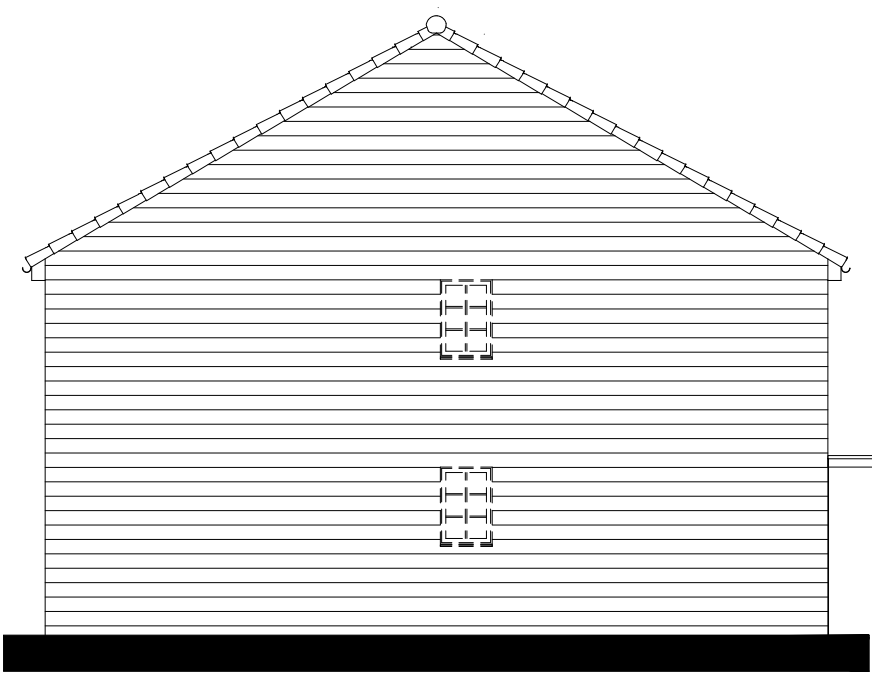

SIDE ELEVATION / SECTION

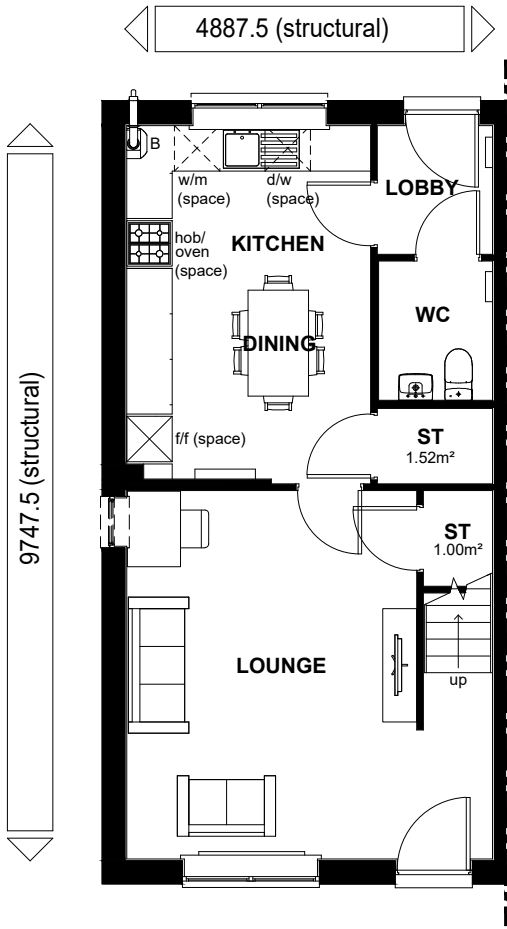

GROUND FLOOR PLAN

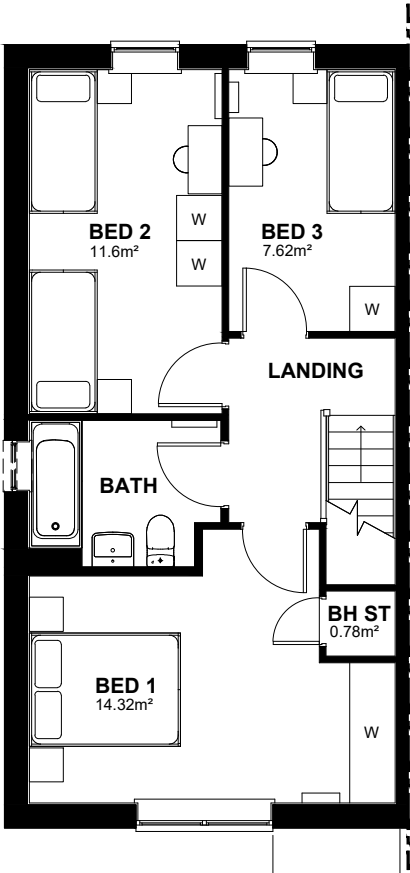

FIRST FLOOR PLAN

NDSS AREA REQUIREMENTS

BEDS / PEOPLE	REQ'D FLOOR AREA (FINISHED)	FLOOR AREA ACHIEVED (FINISHED)	REQ'D STORAGE AREA (FINISHED)	STORAGE AREA ACHIEVED (FINISHED)
3B / 5P	93m²	93.82m²	2.5m²	3.3m²

CAT 2 +
NDSS

TOTAL FLOOR AREA : 1025 Sq ft / 95.28m2

PROTOTYPE100 CAVITY

Sales Name: BIRCHMOOR
House Type Code: BBCH X0HE
Spec: AFF
Drawn: GDT


Drawing No: 01
Checked: GDT

Date: JAN 23
Scale: 1: 100

Planning

WARNING TO HOUSE PURCHASERS:

Buyers are warned that this is a working drawing and the contents of this drawing may be subject to change during the progress of the build process. The layout, form, content and dimensions specified are included for general guidance only. The finishes or features shown may alter in respect of individual properties. Whilst we make every effort to ensure our drawings are up to date there may from time to time be an unavoidable delay in updating these due to changes in regulations and/or re-planning. Purchasers are advised to check with the Sales Adviser whether any alterations have been made to this drawing. The contents of this drawing do not constitute a contract and no liability shall be accepted by the developer for any errors or omissions. This drawing is for information only and is not to be used for any other purpose. It is specifically intended for use in connection with the purchase of a property and for the purposes of entering into a contract to purchase any property.



BARRATT
DEVELOPMENTS PLC