





FRONT ELEVATION 1



FRONT ELEVATION 2



REAR ELEVATION

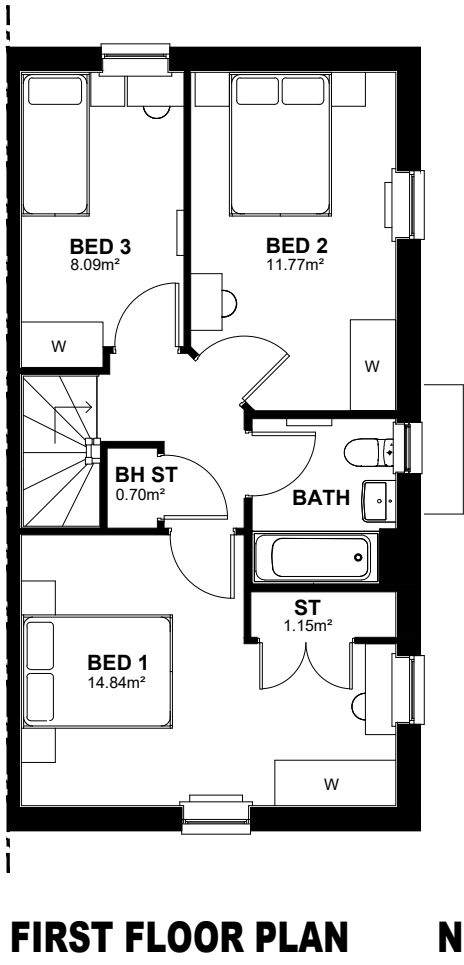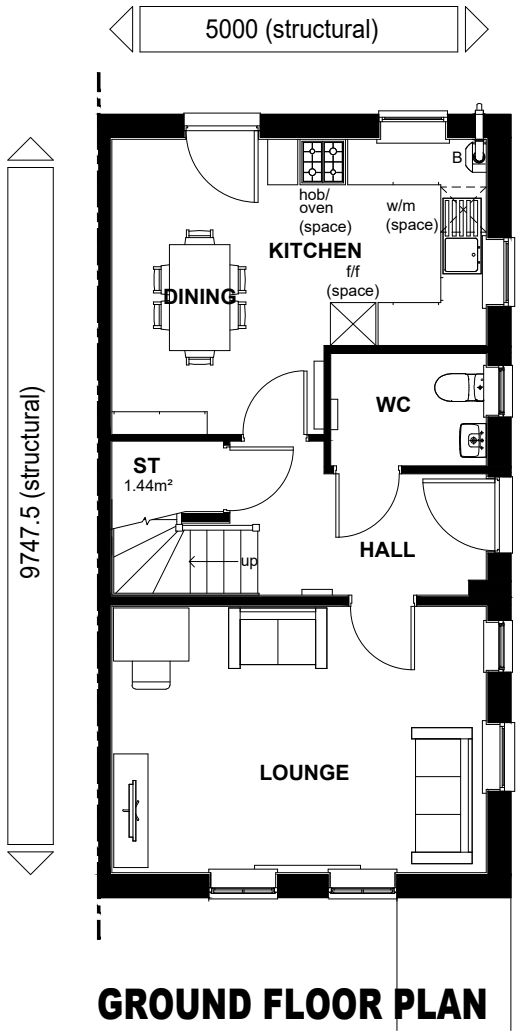

NDSS AREA REQUIREMENTS

BEDS / PEOPLE	REQ'D FLOOR AREA (FINISHED)	FLOOR AREA ACHIEVED (FINISHED)	REQ'D STORAGE AREA (FINISHED)	STORAGE AREA ACHIEVED (FINISHED)
3B / 5P	93m²	96.0m²	2.5m²	3.29m²

CAT 2 +
NDSS

TOTAL FLOOR AREA : 1049 Sq ft / 97.46 m2

SALES NAME: OAKMOOR

HOUSE TYPE CODE: BOAK X0GE

SPEC: AFF

DRAWN: GDT

DRAWING NO: 01

CHECKED: GDT

DATE: JAN 23

SCALE: 1: 100

WARNING TO HOUSE PURCHASERS:
Buyers are warned that this is a working drawing and the contents of this drawing may be subject to change during the progress of the build process. The layout, form, content and dimensions specified are included for general guidance only. The finishes or features shown may alter in respect of individual properties. Whilst we make every effort to ensure our drawings are up to date there may be changes in regulations and/or re-planning. Purchasers are advised to check with the Sales Adviser whether any alterations have been made to this drawing. The contents of this drawing do not constitute a contract. The drawings are for information only and are not to be used for any other purpose. The drawings are not to be relied upon for the purposes of entering into a contract to purchase any property.

Planning

100
CAVITY

PROTOTYPE

BARRATT
DEVELOPMENTS PLC