



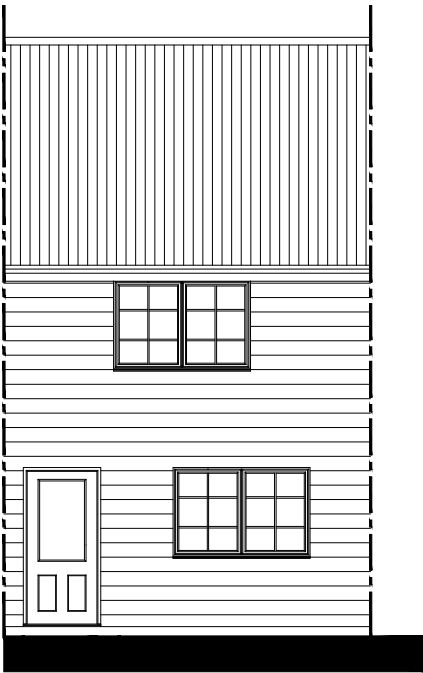


FRONT ELEVATION




REAR ELEVATION

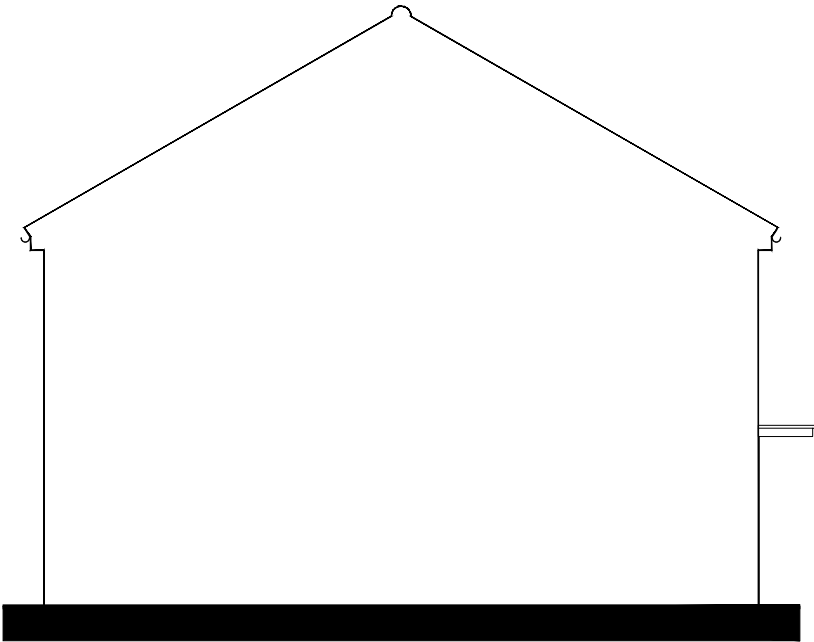

SIDE ELEVATION / SECTION

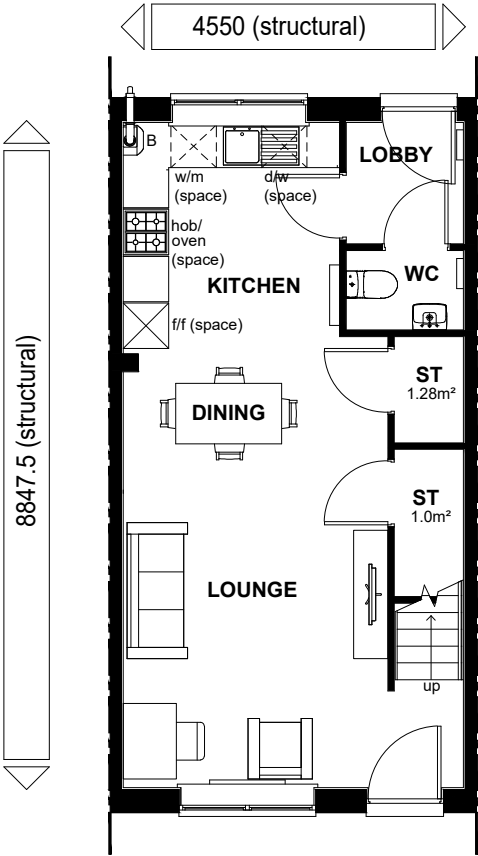

GROUND FLOOR PLAN

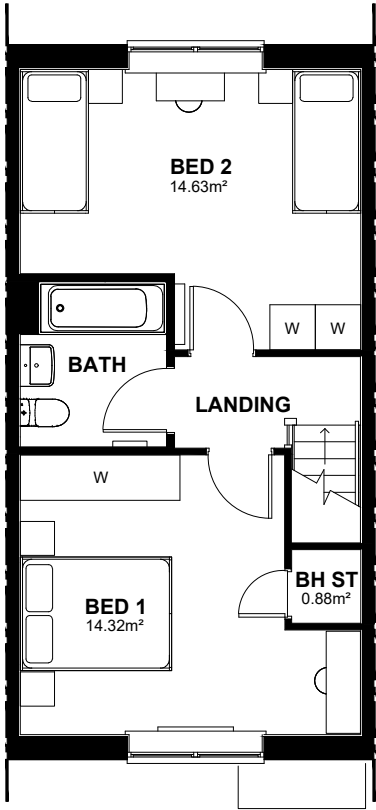

FIRST FLOOR PLAN

NDSS AREA REQUIREMENTS

| BEDS / PEOPLE | REQ'D FLOOR AREA (FINISHED) | FLOOR AREA ACHIEVED (FINISHED) | REQ'D STORAGE AREA (FINISHED) | STORAGE AREA ACHIEVED (FINISHED) |
|---------------|-----------------------------|--------------------------------|-------------------------------|----------------------------------|
| 2B / 4P | 79m² | 79.16m² | 2.0m² | 3.16m² |

CAT 2 +
NDSS

TOTAL FLOOR AREA : 866 Sq ft / 80.50m2

PROTOTYPE100 CAVITY

Sales Name: ROWAN MID

House Type Code: BROW X0CI

Spec: AFF Drawing No: 01

Date: JAN 23

Drawn: GDT Checked: GDT

Scale: 1: 100

Planning

WARNING TO HOUSE PURCHASERS.
Buyers are warned that this is a working drawing and the contents of this drawing may be subject to change during the progress of the build process. The layout, form, content and dimensions specified are included for general guidance only. The finishes or features shown may alter in respect of individual properties. Whilst we make every effort to ensure our drawings are up to date there may be an unavoidable delay in updating these due to changes in regulations and/or re-planning. Purchasers are advised to check with the Sales Adviser whether any alterations have been made to this drawing. The contents of this drawing do not constitute an offer of any property and are not to be relied upon for the purposes of entering into a contract to purchase any property.



BARRATT
DEVELOPMENTS PLC