





SECTION A-A SCALE- 1:500

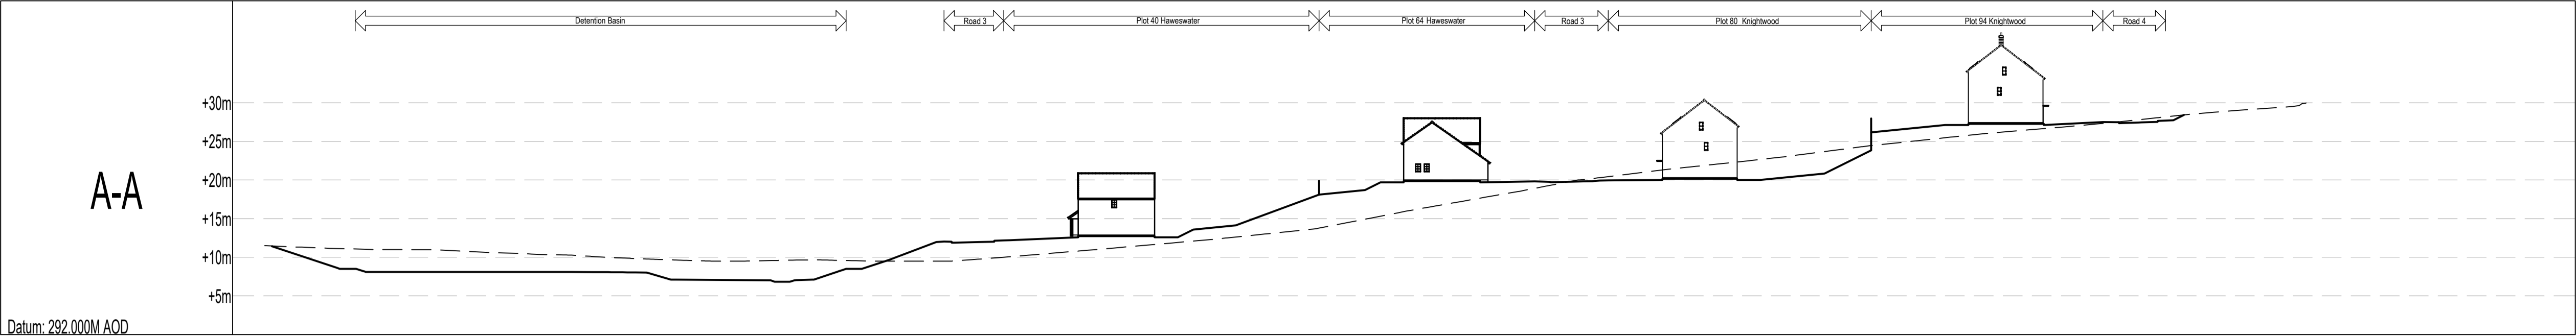

SECTION B-B SCALE- 1:500

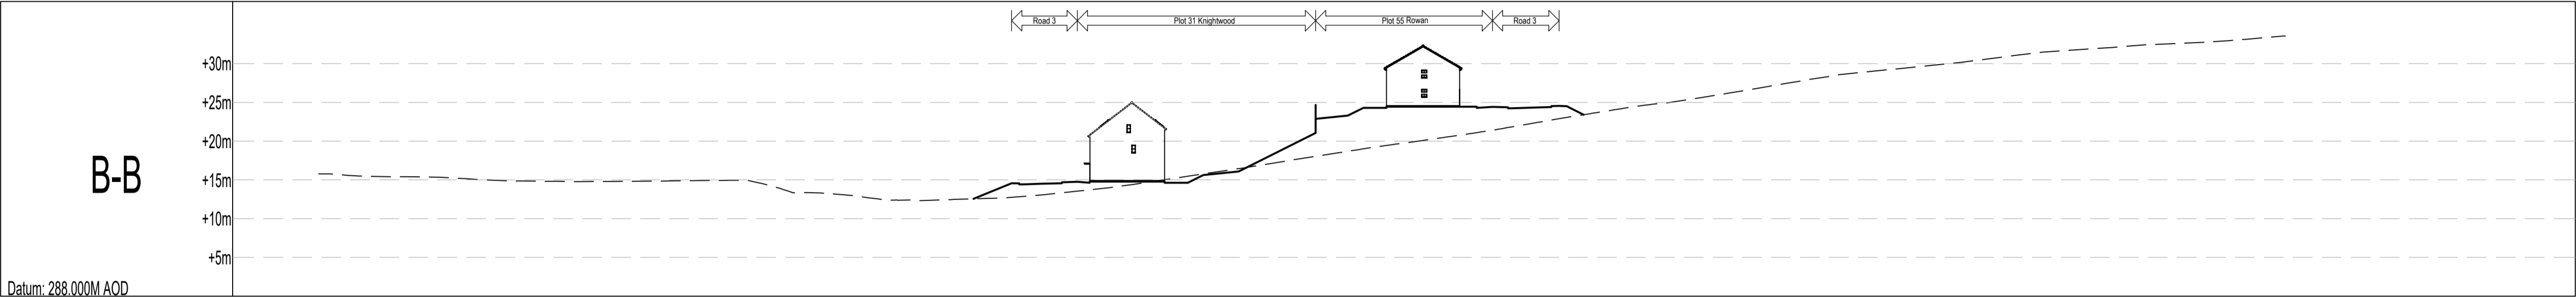

SECTION C-C SCALE- 1:500

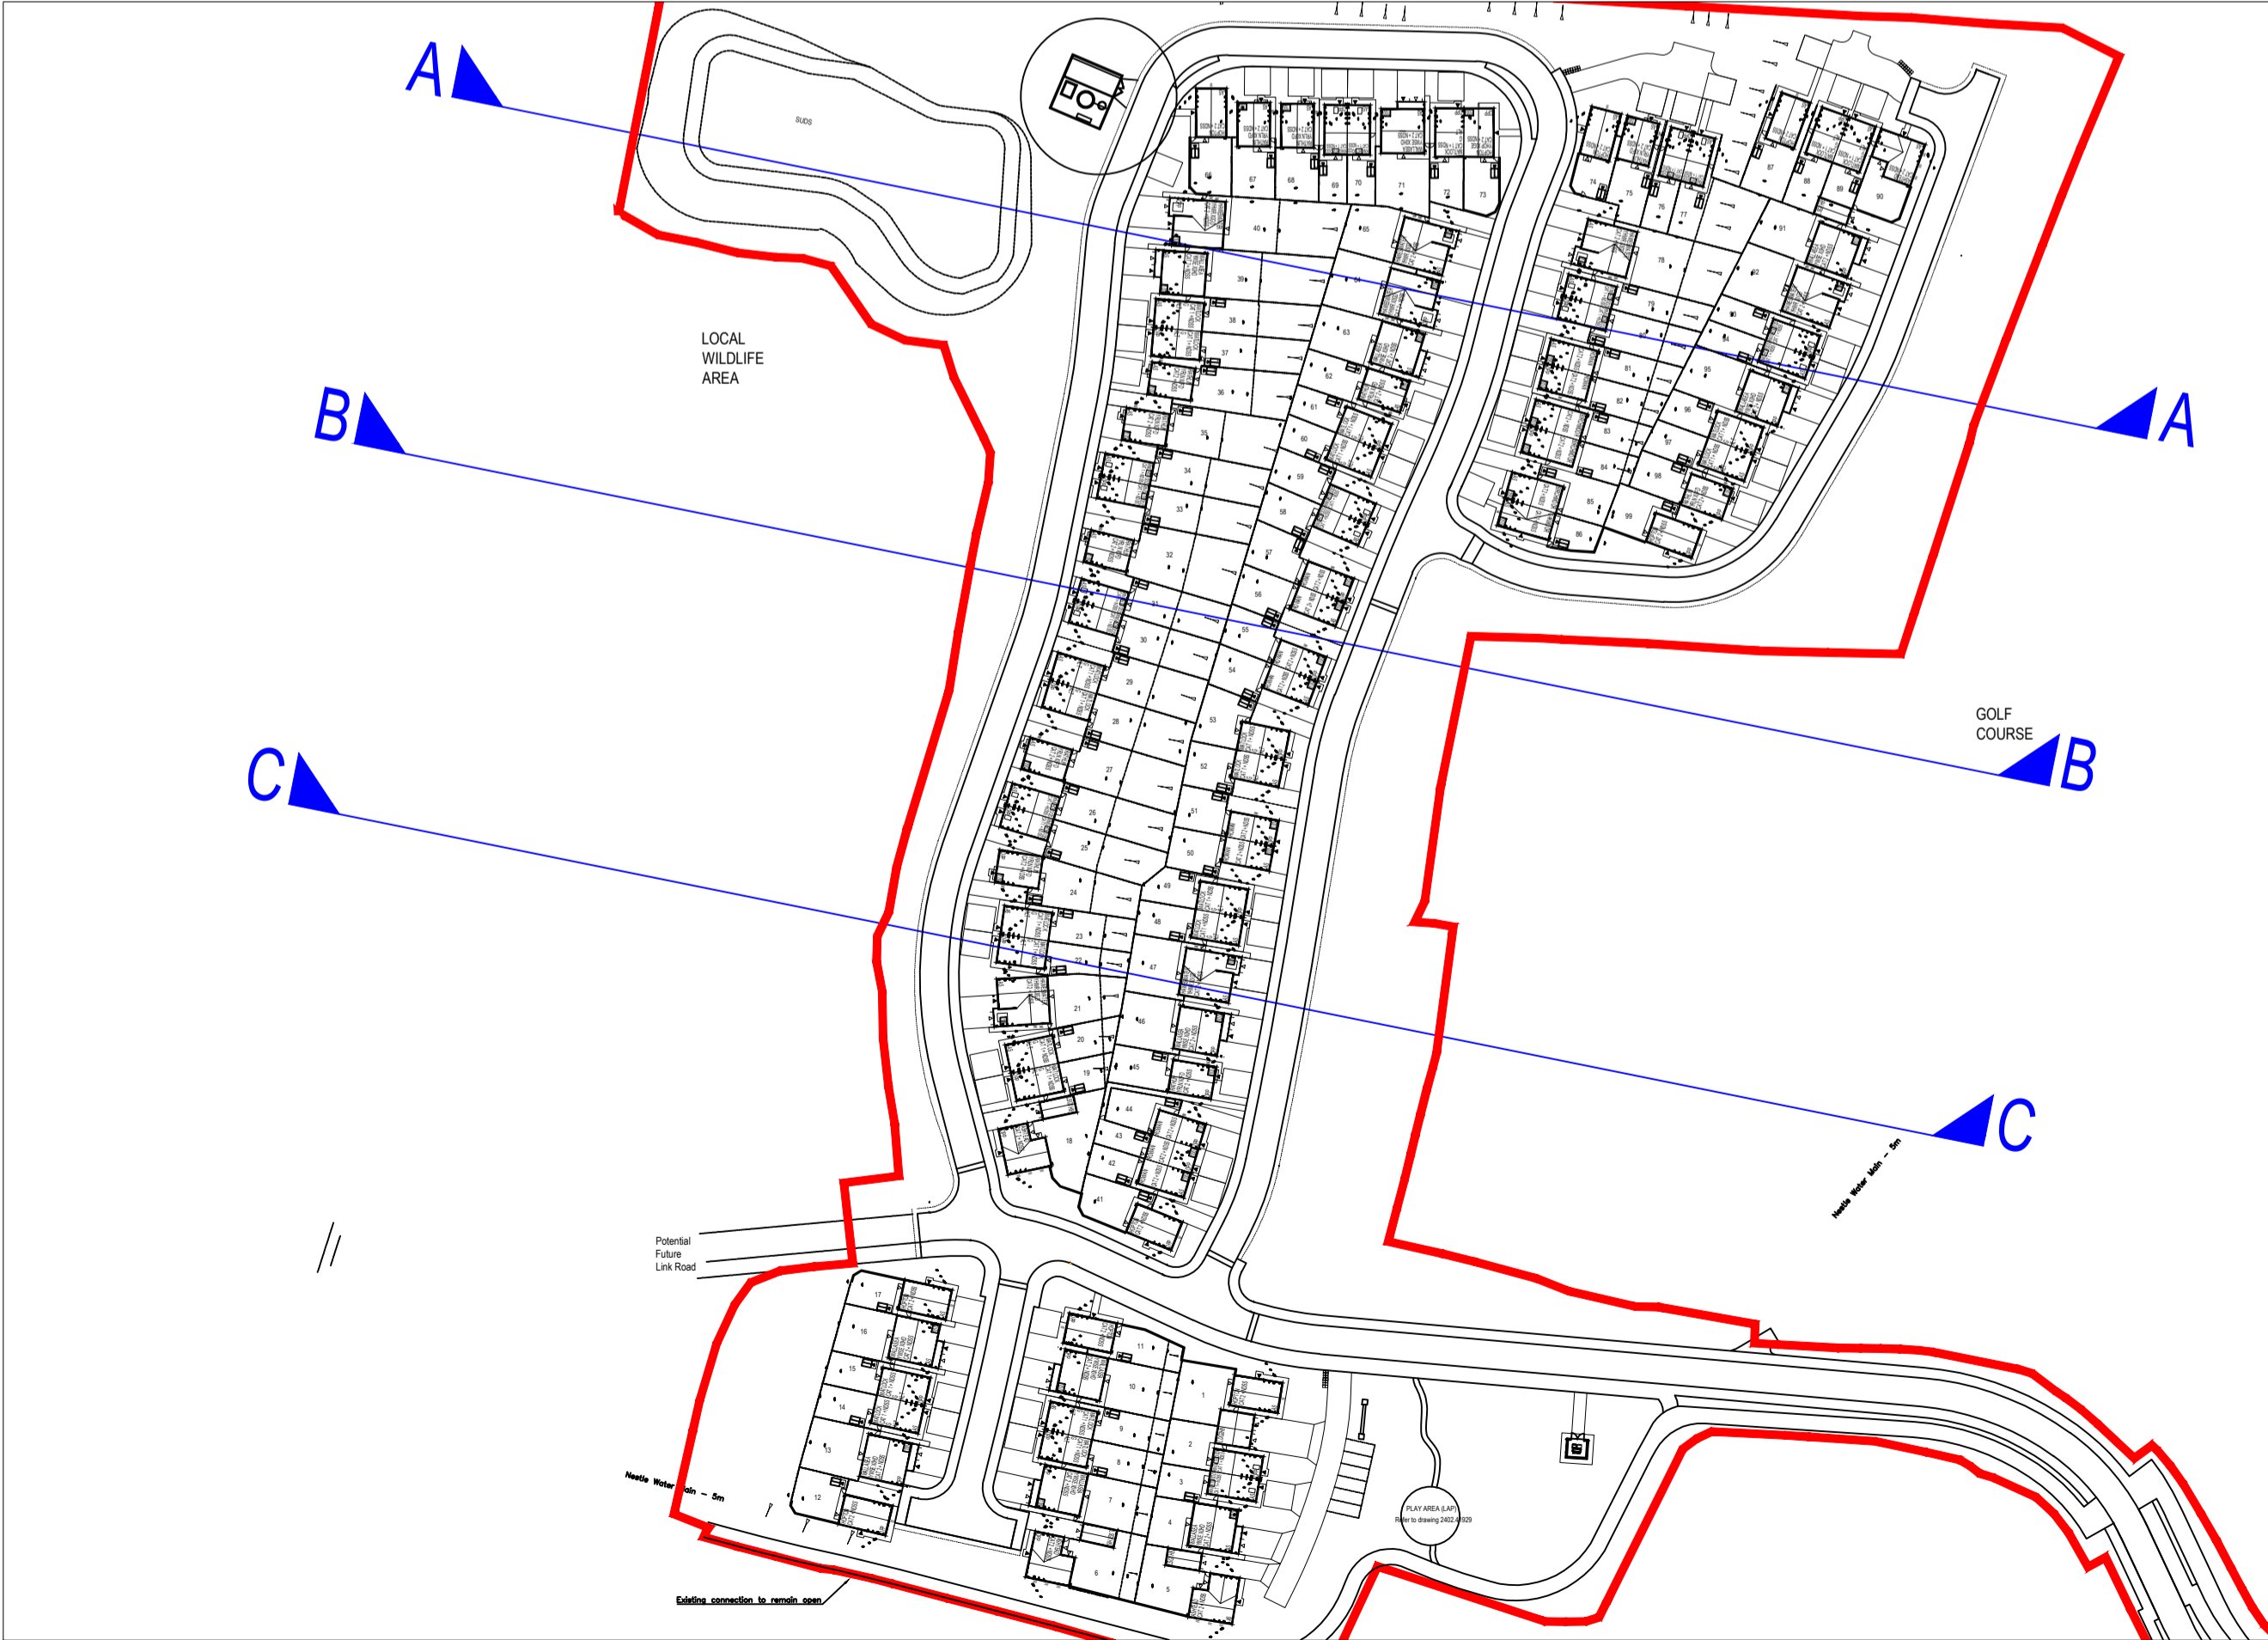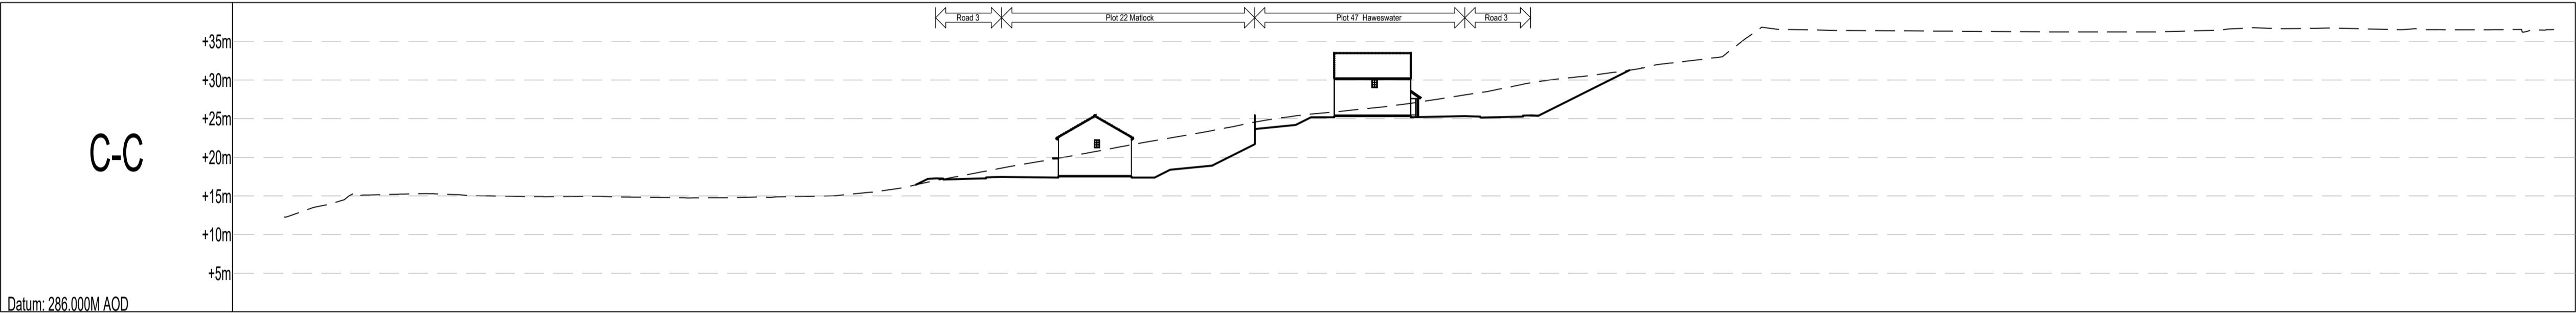

SECTION LOCATION PLAN SCALE- 1:1250

WARNING TO HOUSE PURCHASERS  
Property Misdescriptions Act 1991

Buyers are warned that this is a working drawing and is not intended to be treated as descriptive material describing, in relation to any particular property or development, any of the specified matters prescribed by any Order made under the above act. The contents of this drawing may be subject to change at any time, and alterations and variations can occur during the progress of the works without revisions of the drawing. Consequently the layout, form, content and dimensions of the finished construction may differ materially from those shown. Nor do the contents of this drawing constitute a contract, part of any contract, or warranty.

Rev	Description	Date	Drawn	Chk'd
-----	-------------	------	-------	-------

**BARRATT  
HOMES  
MANCHESTER**

Barratt Homes Manchester  
(A division of BDW Trading Ltd)  
4 Brindley Road  
City Park  
Manchester  
M16 9HQ  
Tel: 0161 872 0161  
Fax: 0161 855 2828

Job  
HOGSHAW FARM  
BUXTON

Title  
SITE SECTIONS

Design By CD	Date 10/07/24	Drawing Number 499-P-SSE02	Rev -
Drawn By GB	Scale @ A1 VARIOUS		