



LOCAL
WILDLIFE
AREA

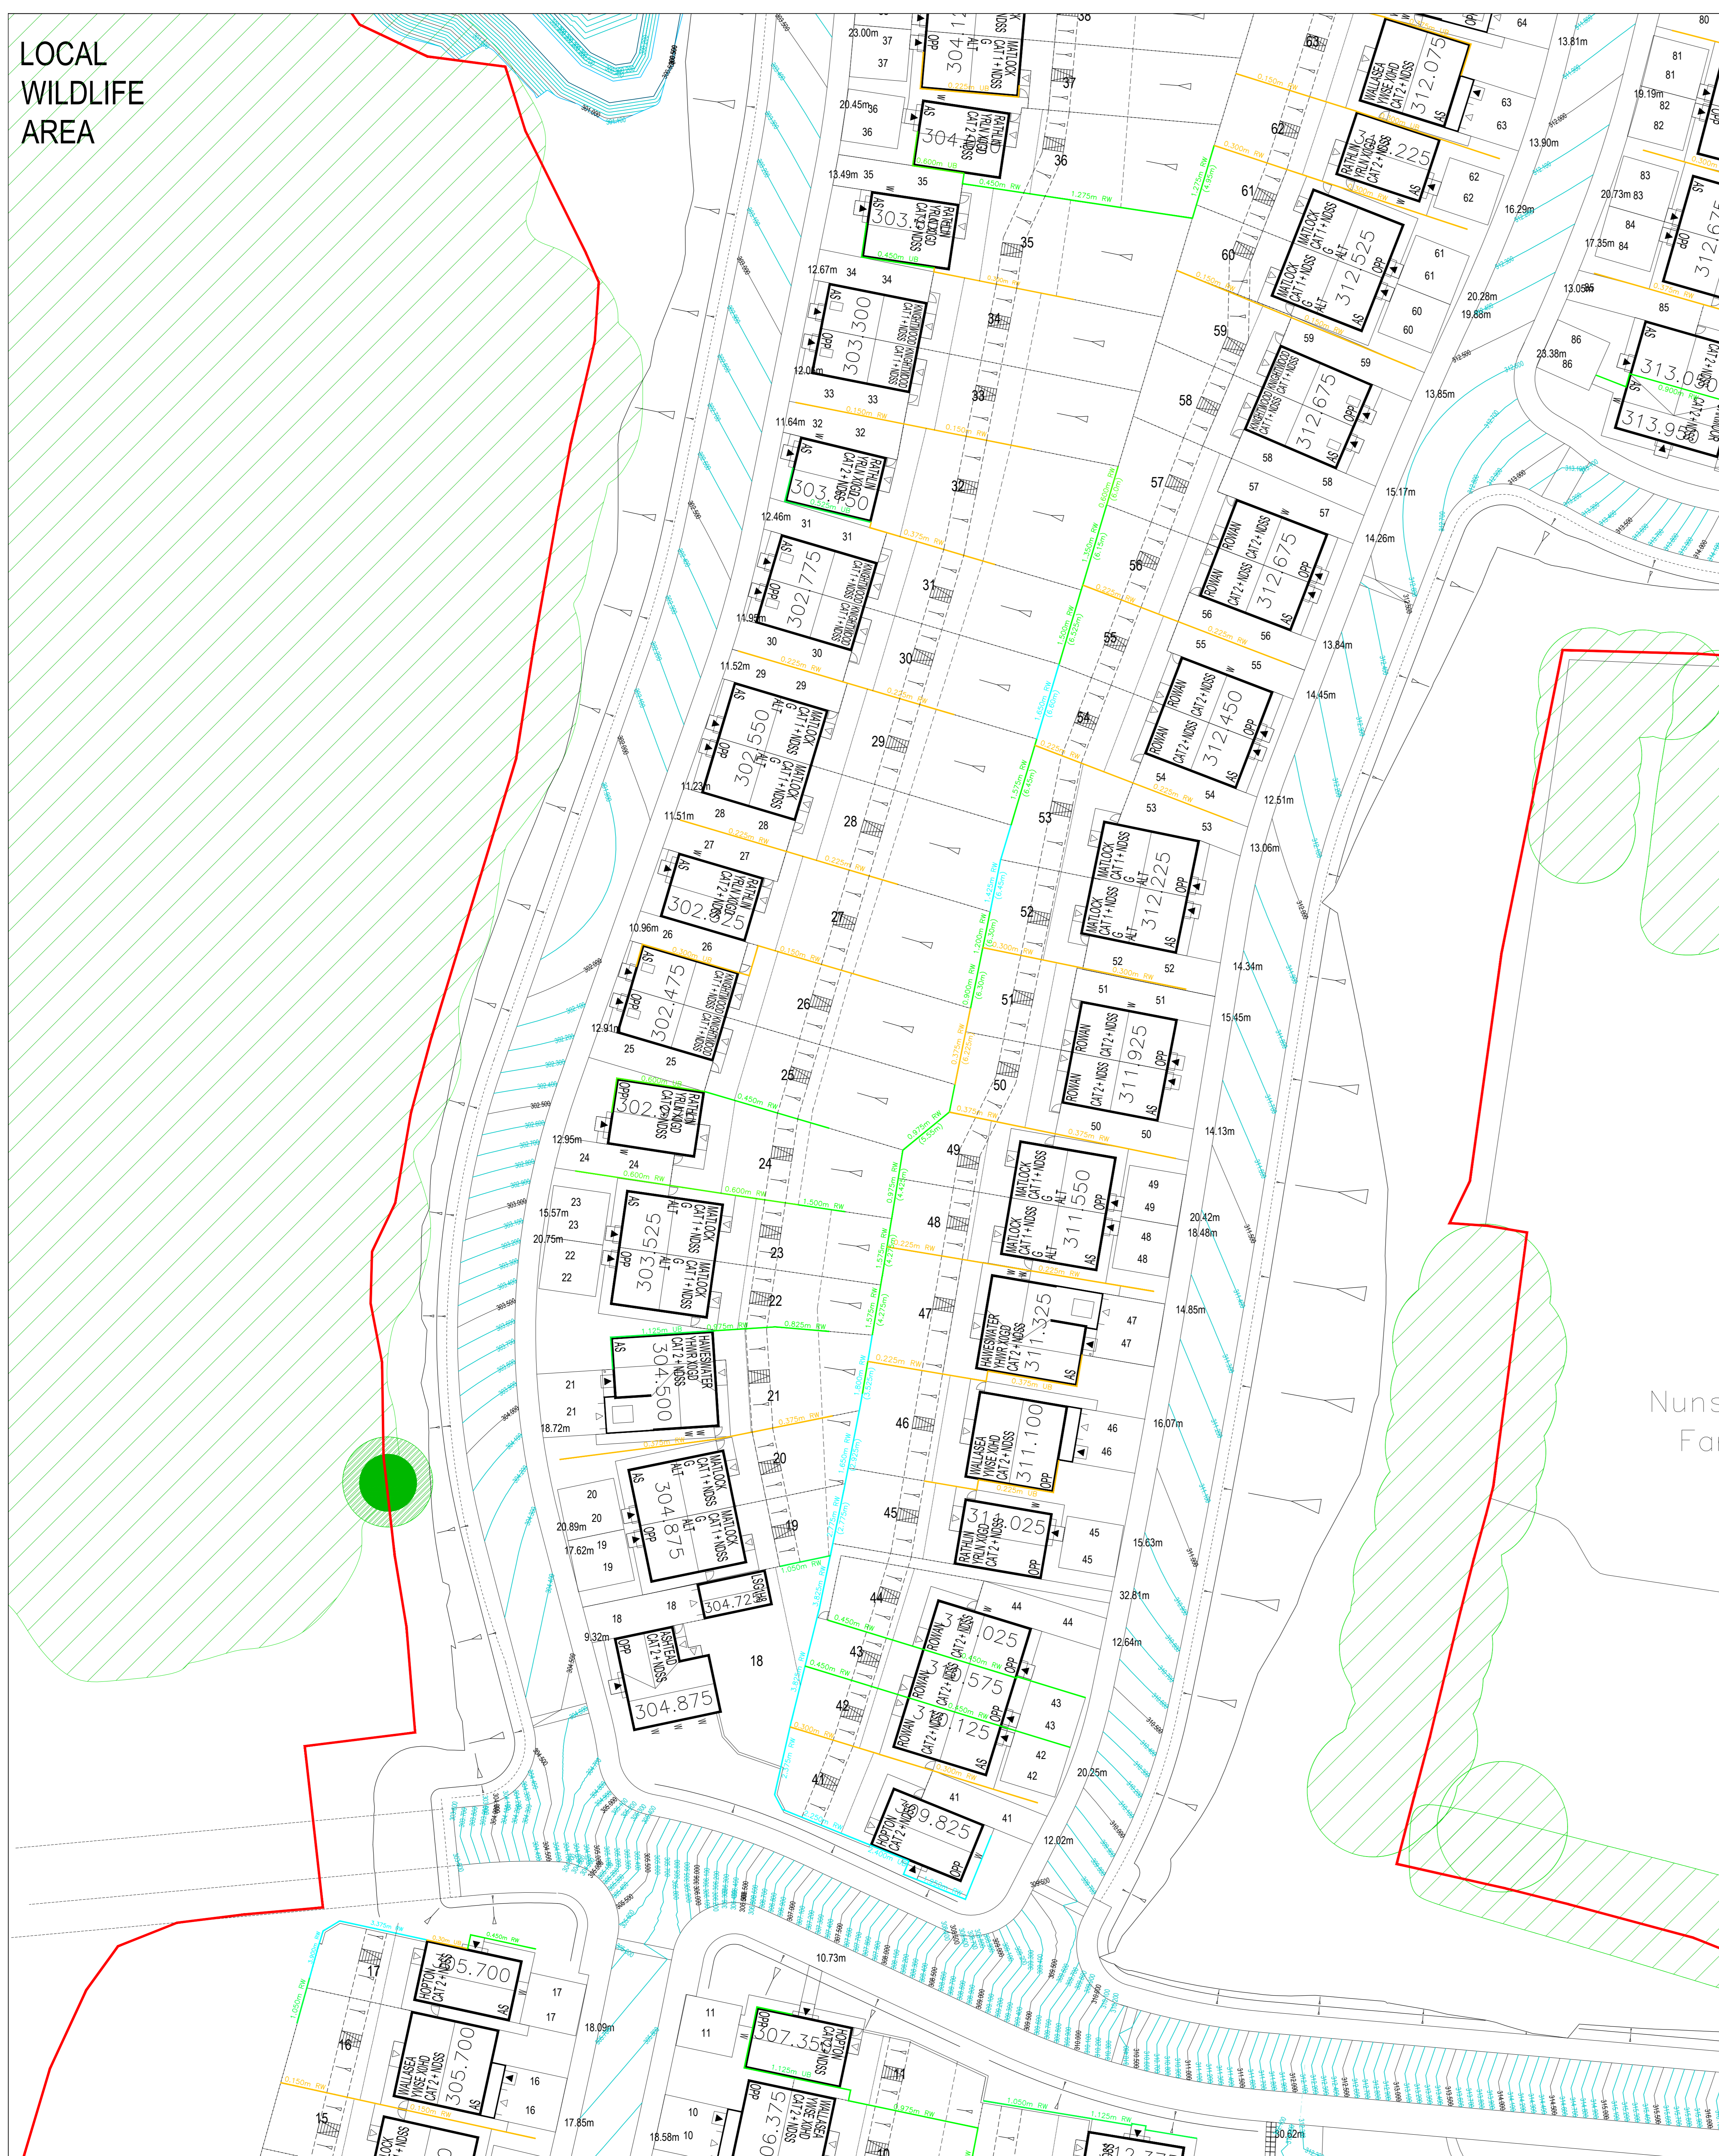

P09	Revised to suit planning layout Revision 3	03.07.24	CD
P08	Planning Layout Updated to Back of Footpath Plots	-	SPC
P07	Levels redesigned to CAD Layout	24.05.24	SPG
P06	Revised to suit planning layout sketch issued 03.05.24	14.05.24	CD
P05	Revised to suit planning layout revision 0	14.02.24	BUM
P04	Revised to suit planning layout revision N; ratterow gardens revised to reduce retaining wall heights	26.01.24	CD
3.2	Actual retaining wall heights added	26.01.24	CD
3.1	Updated to Planning Layout Revision M	22.01.24	CD
A	A drawing scale changed to 1:250. Drg 12 withdrawn. Latest tree constraints added	13.10.23	RB
Revision	Description	Date	Design By

Project Hogshaw Farm, Buxton		Description: Preliminary External Levels Sheet 2	
Design By: CD	Date: Feb 2024	Scale at A0: 1:500	Revision: P09
Project H8797 - BAH -	Original XX	Functional XX	Number - DR - GE - 313101



BARRATT
 HOMES